

AEROTECH LINEAR 195 MODEL ORDER SHEET

ROOF

| | |
|---------------------------|--|
| 1. WIDTH - INTERNAL FRAME | |
| 2. PIVOT - INTERNAL FRAME | |
| 3. BLADE FINISH | |
| 4. GUTTER FINISH | |
| 5. SPIGOT SIZE | |
| 6. SPIGOT TYPE | |




CONTROLS REQUIRED

| | |
|----------------------|--|
| 7. SWITCH TYPE | |
| 8. REMOTE TYPE | |
| 9. RECEIVER TYPE | |
| 10. WIND SENSOR TYPE | |
| 11. RAIN SENSOR TYPE | |
| 12. - | |
| 13. - | |

FRAME DETAILS

| | |
|--------------------------------------|--|
| 14. FRAME BY OTHERS | |
| 15. FRAME MATERIAL | |
| 16. FRAME DEPTH | |
| 17. FRAME THICKNESS | |
| 18. Alum FRAME REQ IN ORDER (250x50) | |
| 19. FRAME COLOUR | |
| 20. POST REQUIRED | |
| 21. POST SIZE REQUIRED | |
| 22. POST HEIGHT REQUIRED | |
| 23. POST BASE PLATE DETAIL | |
| 24. POST FOUNDATION TYPE | |
| 25. - | |
| 26. - | |
| 27. - | |
| 28. - | |
| 29. - | |
| 30. - | |



**AEROTECH LINEAR 195 - OPENING LOUVRED ROOF
BLADES INSTALLED PERPENDICULAR TO BUILDING - ORDER SHEET**

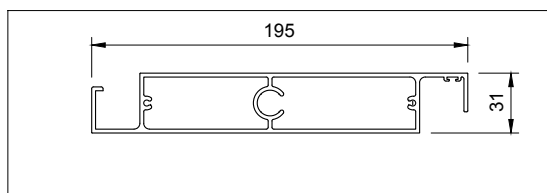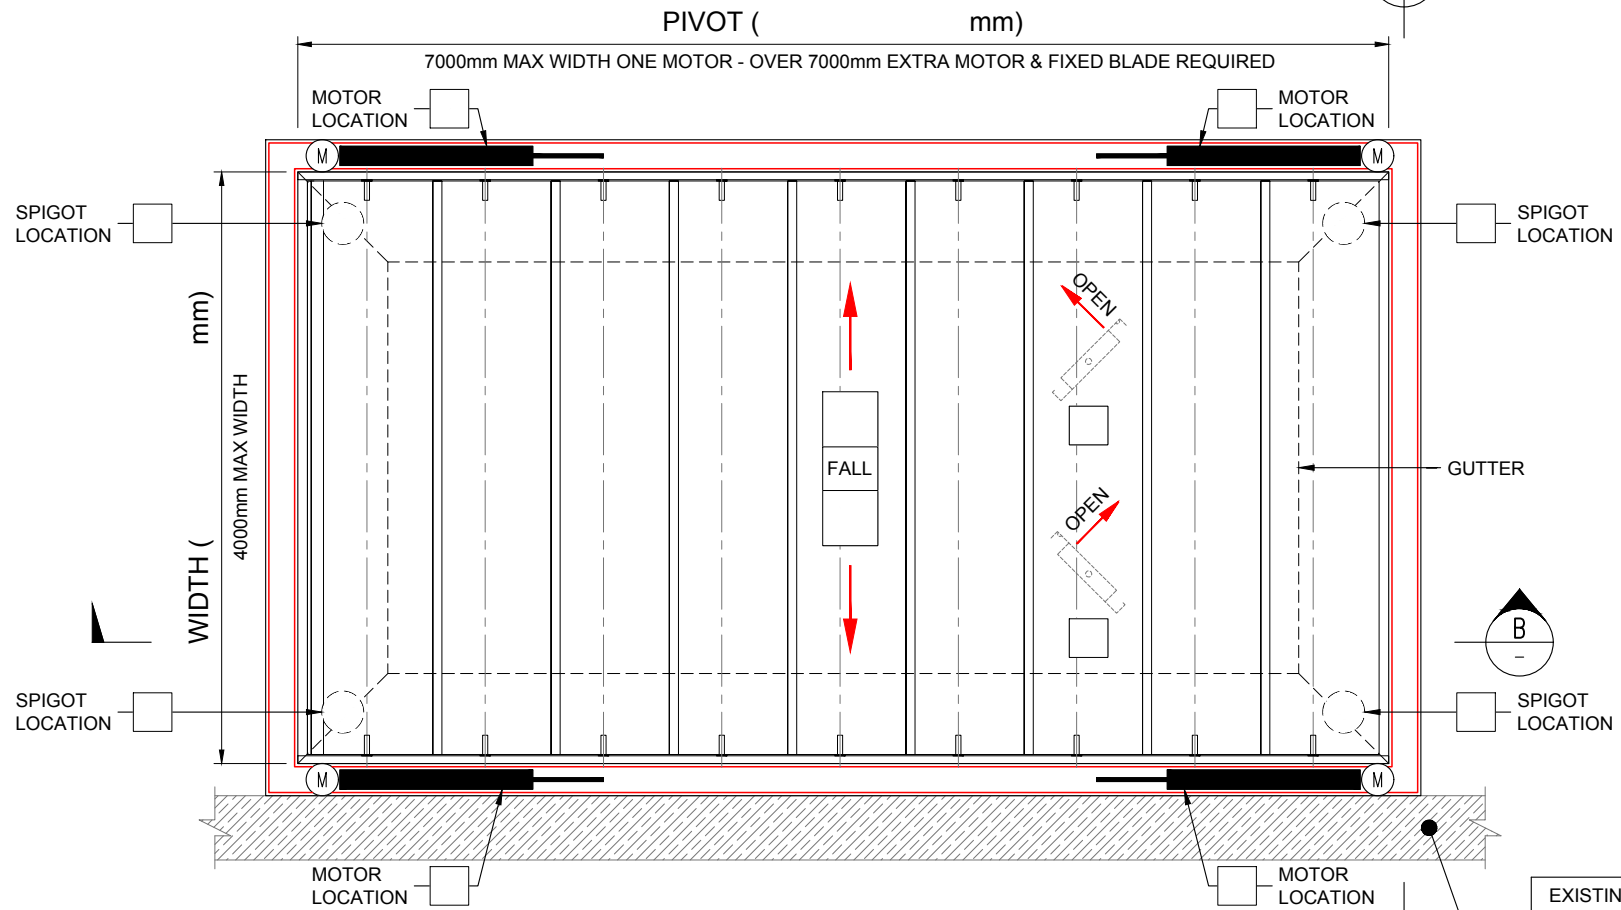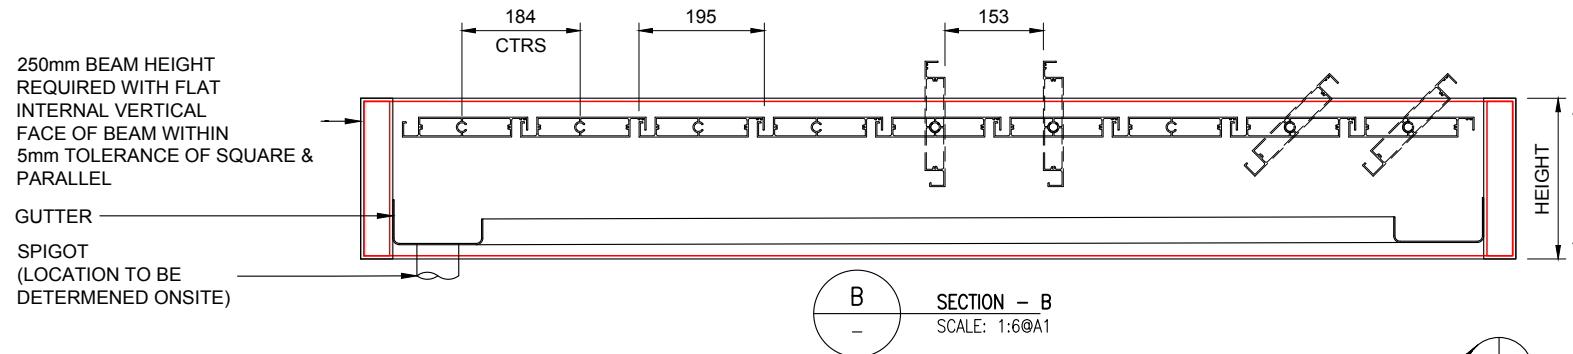

195 LOUVRE BLADE DETAIL
SCALE 1:2 @A1



LEGEND:
THIS INDICATES SUPPORT
FRAME (BY OTHERS)

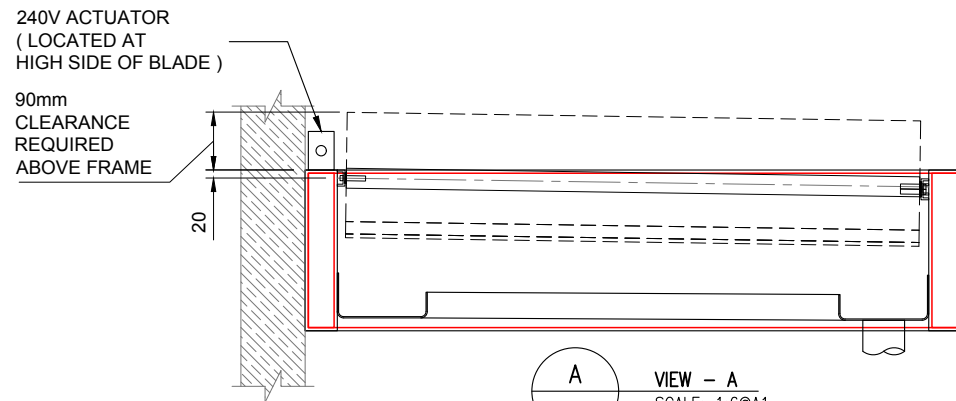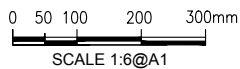


VIEW - A
SCALE: 1:6@A1

| EXISTING WALL | |
|---------------|--|
| BRICK | |
| CONCRETE | |
| TIMBER | |
| FC SHEET | |
| STEEL | |
| OTHER | |


NOTE:
PLEASE MARK WALL TYPE,
IF VARIES, THAN NOTE ON
DRAWING

SUPPORT FRAME DESIGN OPTIONS
(AEROTECH SYSTEM EXCLUDES SUPPORT FRAME)


**TYPE - 1
REVERSE STEEL PFC**

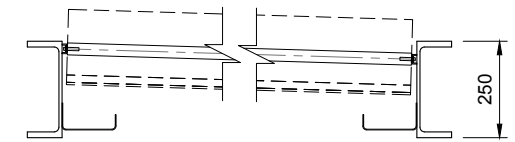


**TYPE - 2
CLADDED UNIVERSAL BEAM**

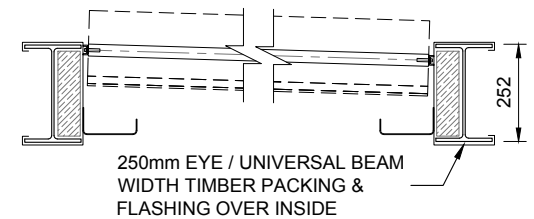

**TYPE - 3
TIMBER FRAME**

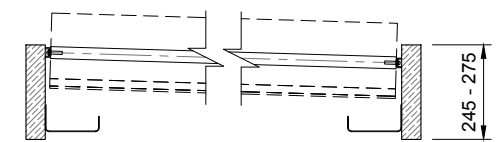

**TYPE - 4
ALUMINIUM FRAME**

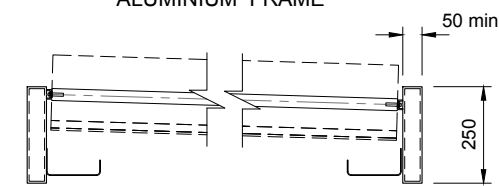

PLEASE NOTE:
SKYMAX CAN CONSTRUCT
TYPE 4 FRAME AS OPTIONAL

CLIENT DESIGN / MANUFACTURING APPROVAL:

APPROVED

AMEND

| REV | DATE | ISSUED FOR APPROVAL | DRN | APPR |
|-----|----------|---------------------|-----|------|
| A | 11.05.16 | ISSUED FOR APPROVAL | J.P | D.C |
| | | | | |
| | | | | |
| | | | | |



Skymax Australia Pty. Ltd.
SYDNEY OFFICE:
2/410 Pittwater Rd
North Manly, NSW 2100 Australia
Mob +61 4418 844 491
T +61 2 8041 6258
Web: skymax.com.au

| | |
|---------|--|
| CLIENT: | ORDER SHEET BLADES PERPENDICULAR TO BUILDING |
| TITLE: | AEROTECH LINEAR 195 OPENING LOUVRED ROOF |

| | | | |
|-----------------|------------|-------------|---------|
| DATE: | 11/05/2016 | JOB No: | - |
| SCALE: | 1:6 @A1 | DRAWING No: | OS - 01 |
| DRAWN: | J.P | CHECKED: | D.CRABB |
| ISSUE/REVISION: | A | | |