


TYPE - 4 POWDER COATED EXTRUDED ALUMINIUM SUPPORT FRAME

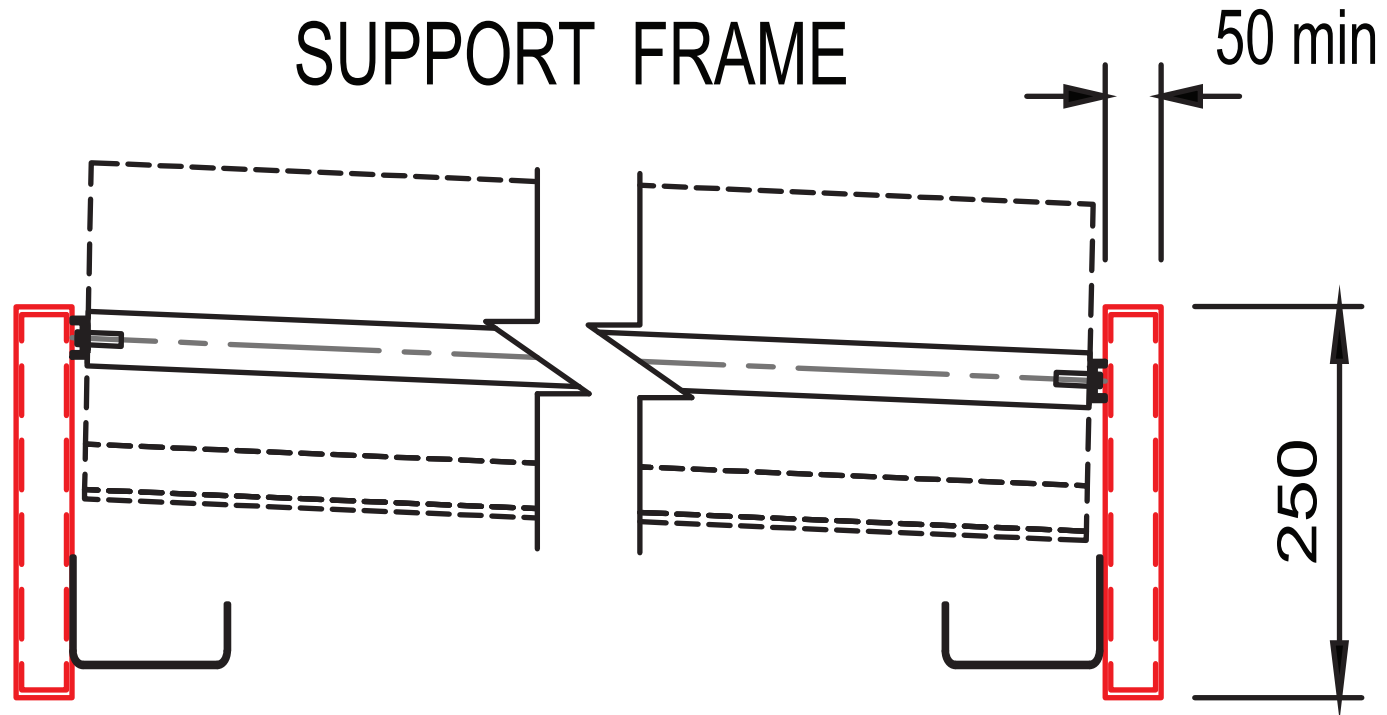

PLEASE NOTE: TYPE 4 FRAME IS SKYMAX'S PROPRIETRY SUPPORT FRAME & IS OPTIONAL.

CLIENT DESIGN / MANUFACTURING APPROVAL:

I: _____
PRINT NAME SIGNATURE

APPROVED
 AMEND

REV	DATE	DESCRIPTION	DRN	APPR
A	11.05.16	ISSUED FOR APPROVAL	J.P	D.C



Skymax Australia Pty. Ltd.
 SYDNEY OFFICE:
 2/410 Pittwater Rd
 North Manly, NSW 2100 Australia
 Mob +61 4418 844 491
 T +61 2 8041 6258
 Web: skymax.com.au

CLIENT:	DATE: 11/05/2016	JOB No:	-
TITLE:	SCALE: NOT TO SCALE	DRAWING No:	OS - 06
ALUMINIUM - SUPPORT FRAME	DRAWN: J.P	CHECKED: D.CRABB	ISSUE/REVISION: A

ALL DRAWINGS AND TECHNICAL INFORMATION CONTAINED ON THIS PAGE REMAIN THE SOLE PROPERTY OF SKYMAX AUSTRALIA Pty. Ltd. NO INFORMATION CONTAINED ON THIS PAGE IS TO BE REPRODUCED IN PART / IN FULL WITHOUT THE PRIOR CONSENT OF SKYMAX AUSTRALIA Pty. Ltd.
 WRITTEN DIMENSION TO TAKE OVER SCALING. ALL DIMENSION ARE TO BE CONFIRMED ON SITE PRIOR TO FABRICATION / INSTALLATION