

AEROTECH LINEAR 195 MODEL

BLADE SPECIFICATIONS

BLADE DESIGN	LINEAR
BLADE DIMENSIONS	195mm x 31mm x 3mm
BLADE MATERIAL	6016 EXTRUDED ALUMINIUM
BLADE FINISH	POWDER COATED
BLADE CENTRES	184mm
BLADE OPENING	153mm

GUTTER SPECIFICATIONS

GUTTER DESIGN	SQUARE EDGE LOW-STREAMLINE
GUTTER DIMENSIONS	155mm x 45mm x 2mm
GUTTER MATERIAL	6061 EXTRUDED ALUMINIUM
GUTTER FINISH	POWDER COATED

PIVOT SPECIFICATIONS

PIVOT TRACK	68mm x 40mm x 3mm
PIVOT TRACK MATERIAL	6061 EXTRUDED ALUMINIUM
PIVOT TRACK FINISH	POWDER COATED

DRIVE ARM SPECIFICATIONS


DRIVE - ARM	25mm x 10mm
DRIVE - ARM MATERIAL	6061 EXTRUDED ALUMINIUM
DRIVE - ARM FINISH	POWDER COATED

PARTS AND CONNECTOR SPECIFICATIONS

PIN SET	8mm DIA 316 MARINE GRADE STAINLESS STEEL
SPRING SET	316 MARINE GRADE STAINLESS STEEL
CONNECTOR HOUSING	100% UV STABLE HARDENED NYLON INNER
WEATHER STRIP	PVC STORM INSERTION STRIP

MOTOR & CONTROL SPECIFICATIONS

MOTOR TYPE	GERMAN MADE LINEAR 240V ACTUATOR
CONTROLS	HARD WIRED OR REMOTE OPERATION
SENSORS	RAIN, WIND & SUN SENSORS

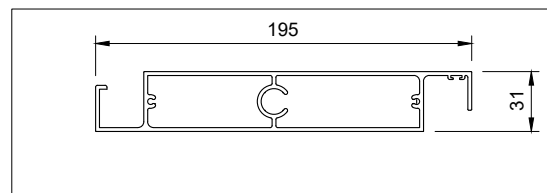


195 LOUVRE BLADE DETAIL
SCALE 1:2 @A1

LEGEND:
THIS INDICATES SUPPORT
FRAME BY CLIENT

0 50 100 200 300mm
SCALE 1:6@A1

AEROTECH SERIES - LINEAR 195 MODEL - OPENING LOUVRED ROOF SYSTEM


BLADES PARALLEL WITH BUILDING - SINGLE BAY

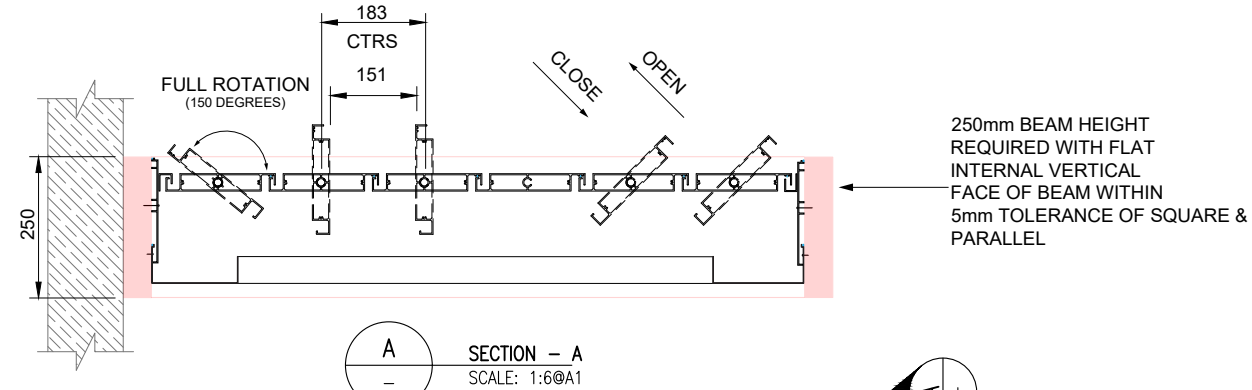

SECTION - A
SCALE: 1:6@A1

DOWNPIPE SPIGOT LOCATION
TO BE DETERMINED ONSITE.
(SPIGOT INSTALLED BY SKYMAX)

(LOCATED ON LOW SIDE BEST
PRACTICE. DOWNPIPE &
CONNECTION TO STORMWATER
IS BY CLIENT)

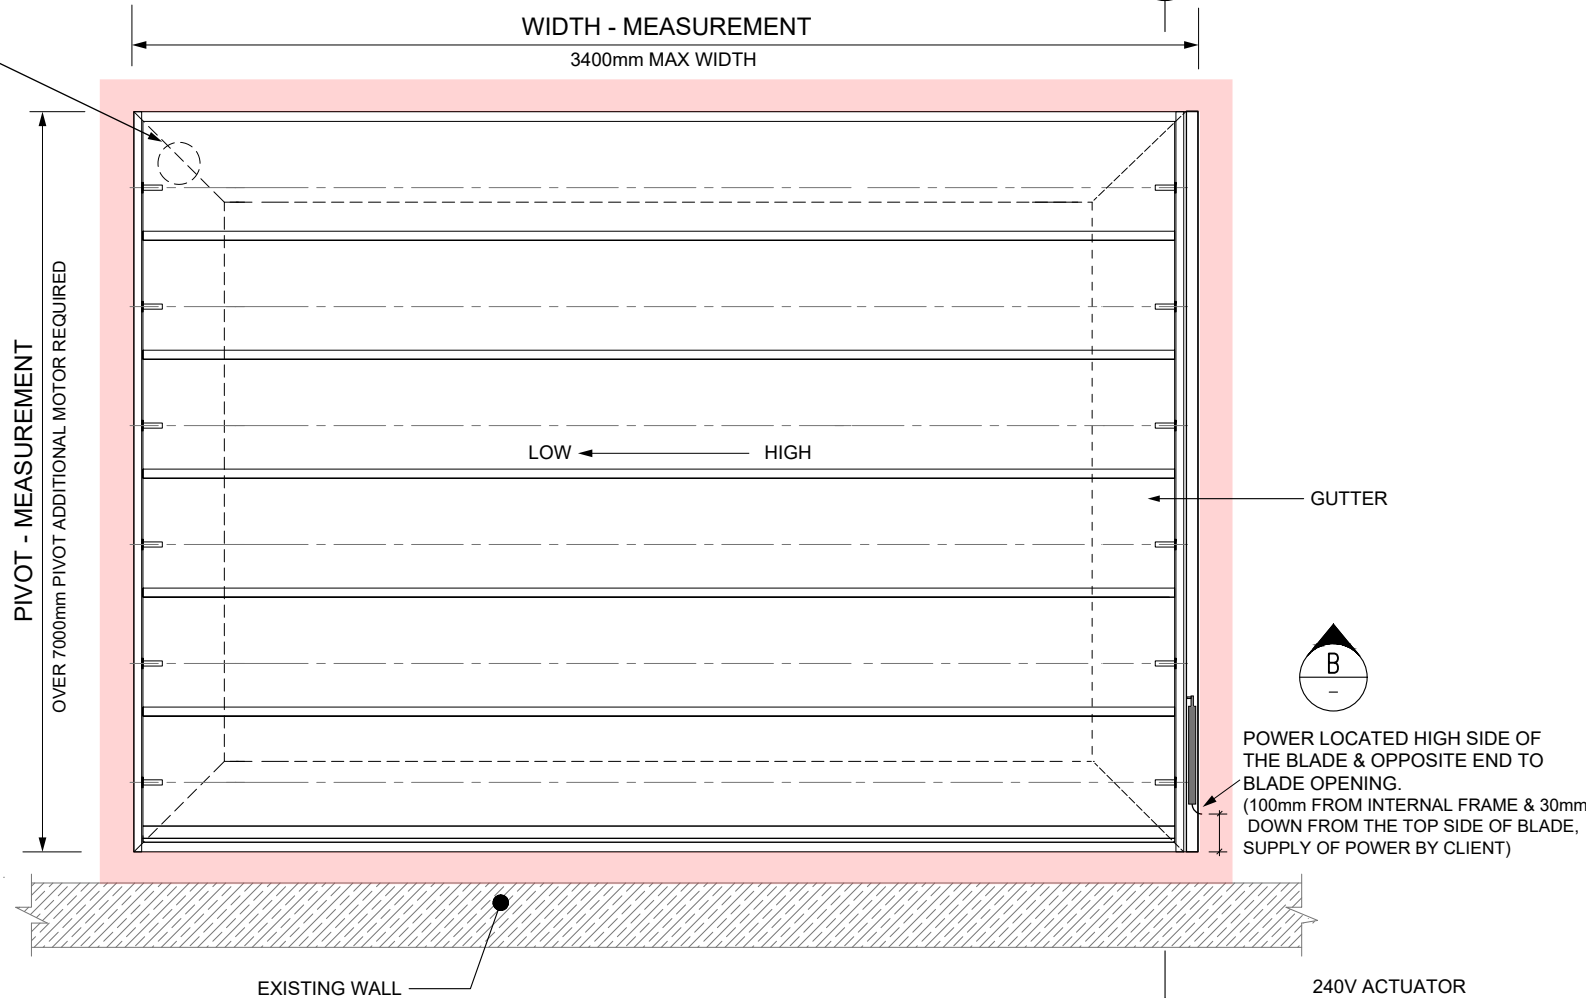


VIEW - B
SCALE: 1:6@A1


SUPPORT FRAME CONSTRUCTED BY CLIENT - DESIGN OPTIONS

(AEROTECH SYSTEM EXCLUDES SUPPORT FRAME)


TYPE - 1
TIMBER FRAME

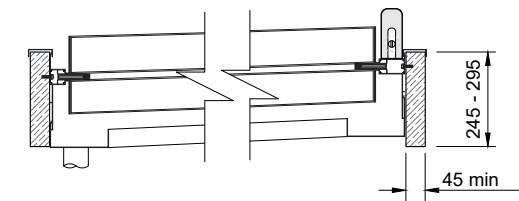


TYPE - 2
REVERSE STEEL PFC

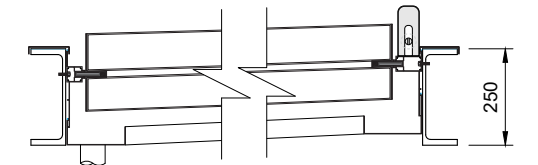


TYPE - 3
CLADDED UNIVERSAL BEAM

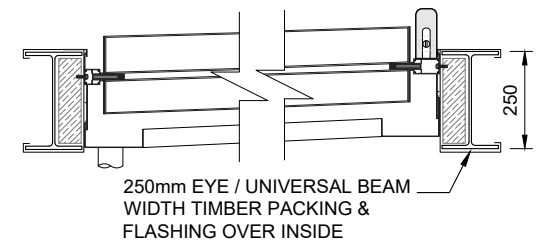

TYPE - 4
ALUMINIUM FRAME

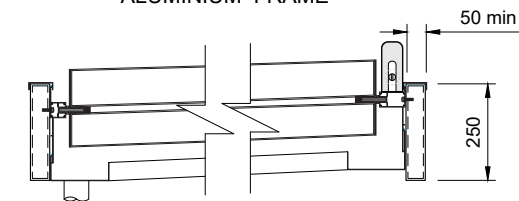

TYPE - 5
MASONRY REVEAL / FRAME

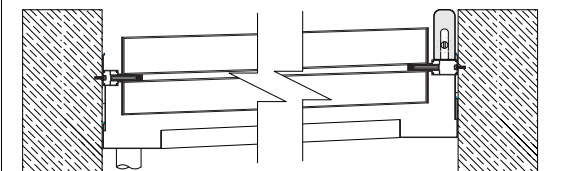

PLEASE NOTE:

IF YOUR PROPOSAL INCLUDES THE CONSTRUCTION OF SUPPORT FRAME, OUR PROPRIETARY ALUMINIUM SUPPORT FRAME OR CUSTOM TIMBER SUPPORT FRAME ARE THE OPTIONS.

ALL MEASUREMENTS ABOVE INDICATE THE MINIMUM SECTION SIZE REQUIRED TO HOUSE THE AEROTECH SYSTEM.

CLIENT DESIGN / MANUFACTURING APPROVAL:



REV	DATE	ISSUED FOR APPROVAL	DRN	APPR
A	11.05.16	ISSUED FOR APPROVAL	S.M	D.C

I: _____
PRINT NAME SIGNATURE



Skymax Australia Pty. Ltd.
SYDNEY OFFICE:
2/410 Pittwater Rd
North Manly, NSW 2100 Australia
Mob +61 4418 844 491
T +61 2 8041 6258
Web: skymax.com.au

CLIENT:	SPECIFICATIONS BLADES PARALLEL WITH BUILDING, SINGLE BAY
TITLE:	AEROTECH SERIES - LINEAR 195 OPENING LOUVRED ROOF

DATE:	29/01/2020	JOB No:	-
SCALE:	NOT TO SCALE	DRAWING No:	AL-195
DRAWN:	SKYMAX	CHECKED:	D.CRABB
ISSUE/REVISION:	A		